


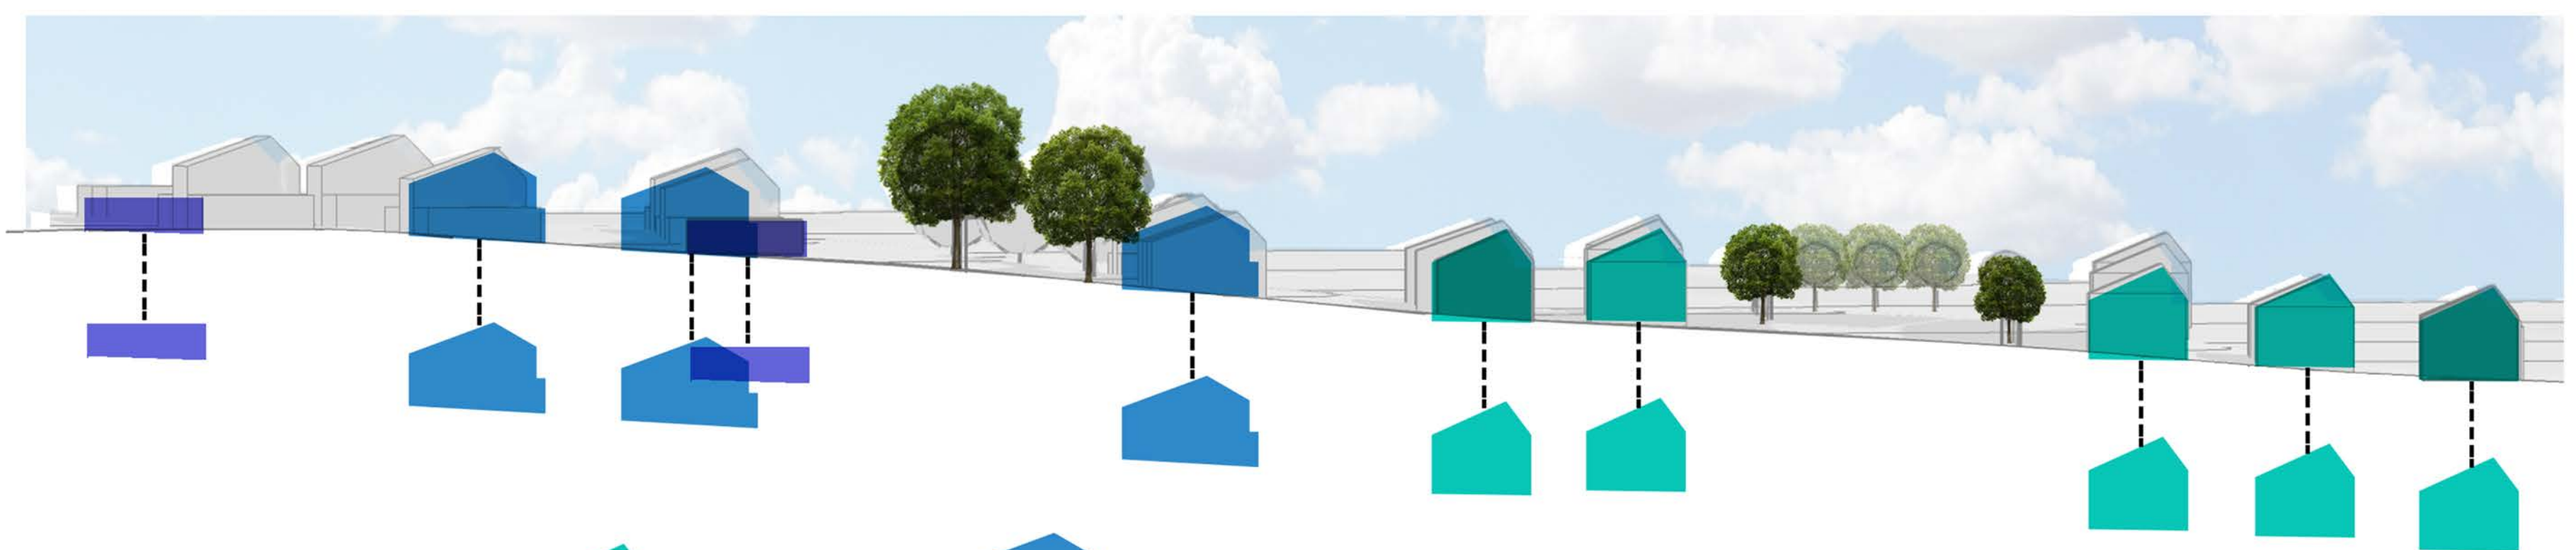


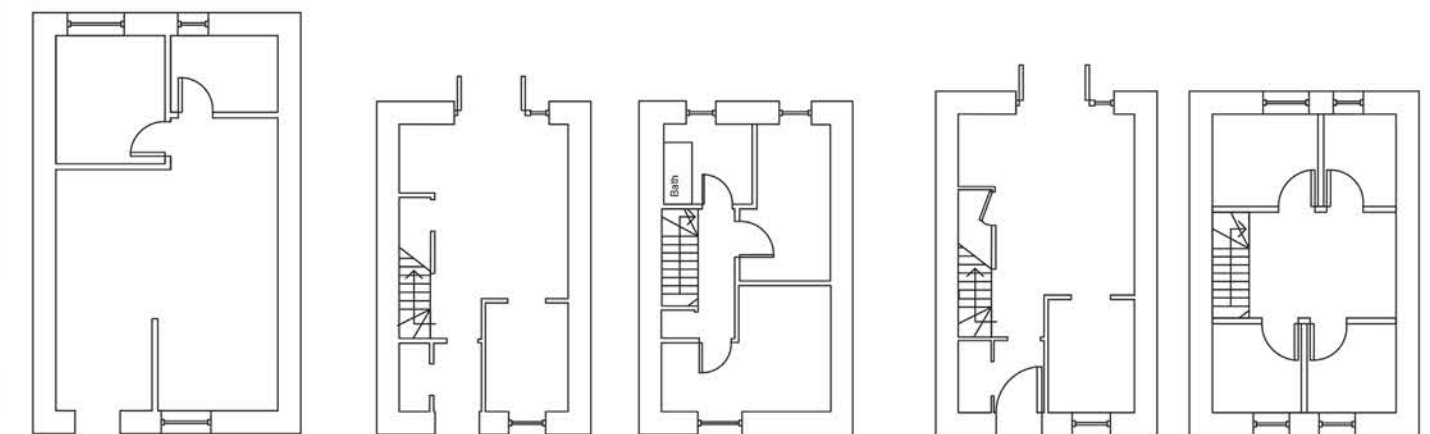

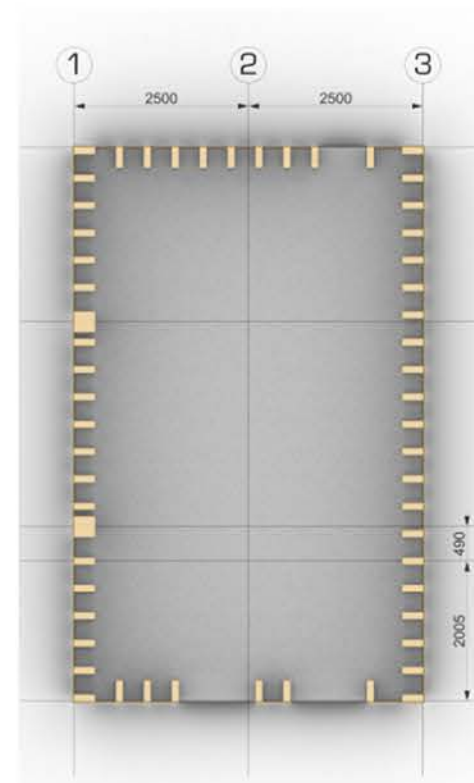


M a k i n g N e i g h b o u r s

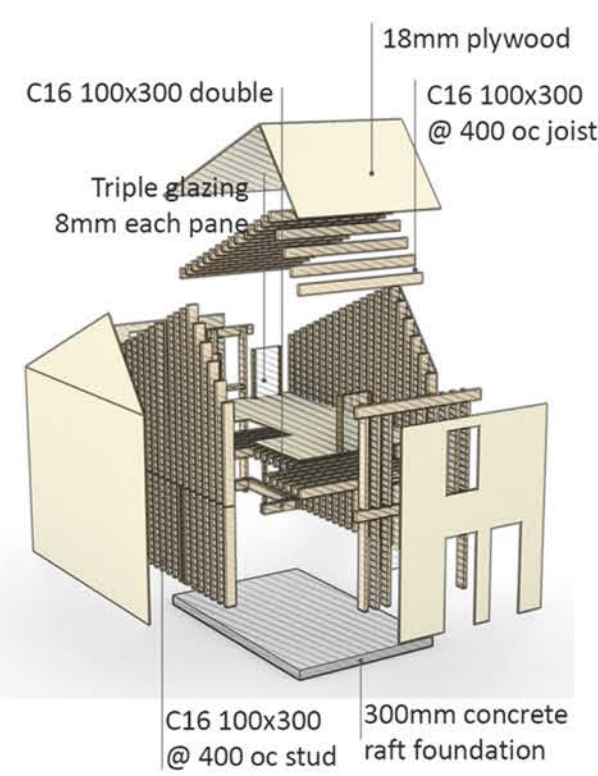

	NUMBER OF STORIES 1 NUMBER OF BEDROOMS 1 AMOUNT OF TYPE 22		NUMBER OF STORIES 2 NUMBER OF BEDROOMS 2 AMOUNT OF TYPE 44		NUMBER OF STORIES 2 NUMBER OF BEDROOMS 3 AMOUNT OF TYPE 21
---	--	---	--	---	--

Total Building Cost @ £8,856,700.80
External Works @ £2,171,200.00
Prelims @ £1,950,400.00

OH @ £662,400.00
Professional Fees £338,560.00
Total Contract Sum: £13,979,260.80

Thanks to our client

Our host

Major Sponsors

Sponsor

Supporters

